




ISOMETRIC VIEW

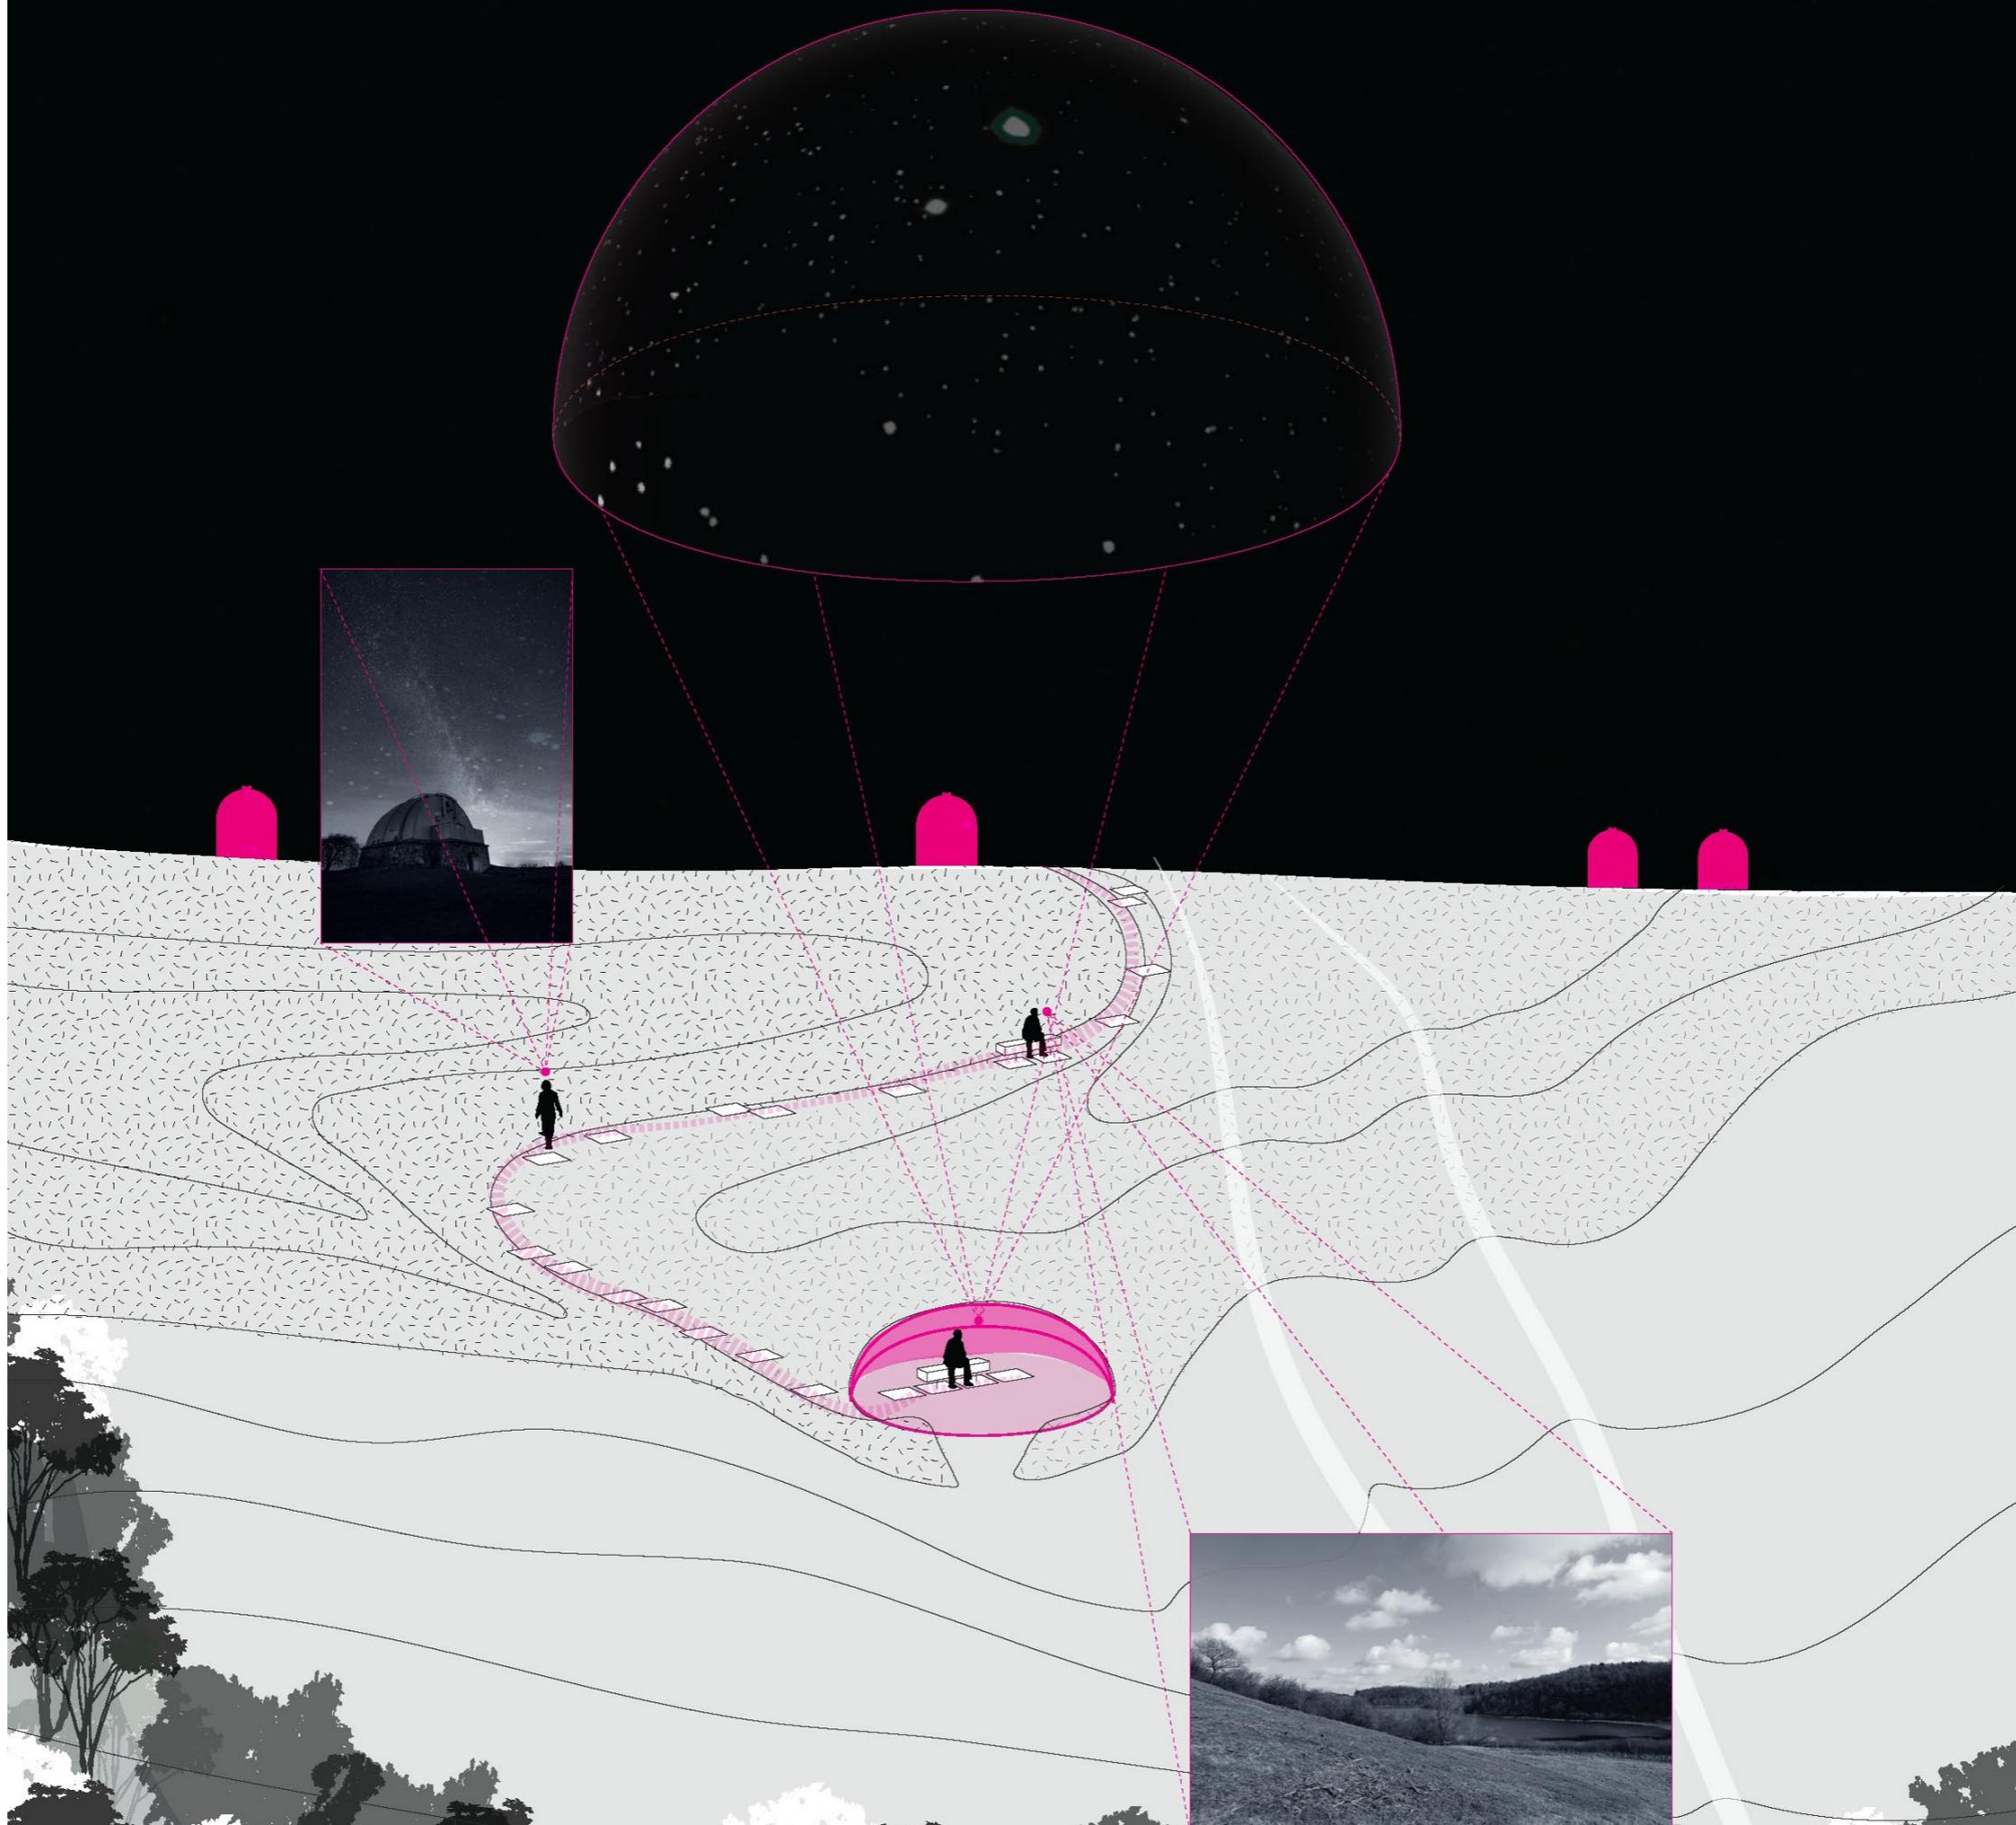

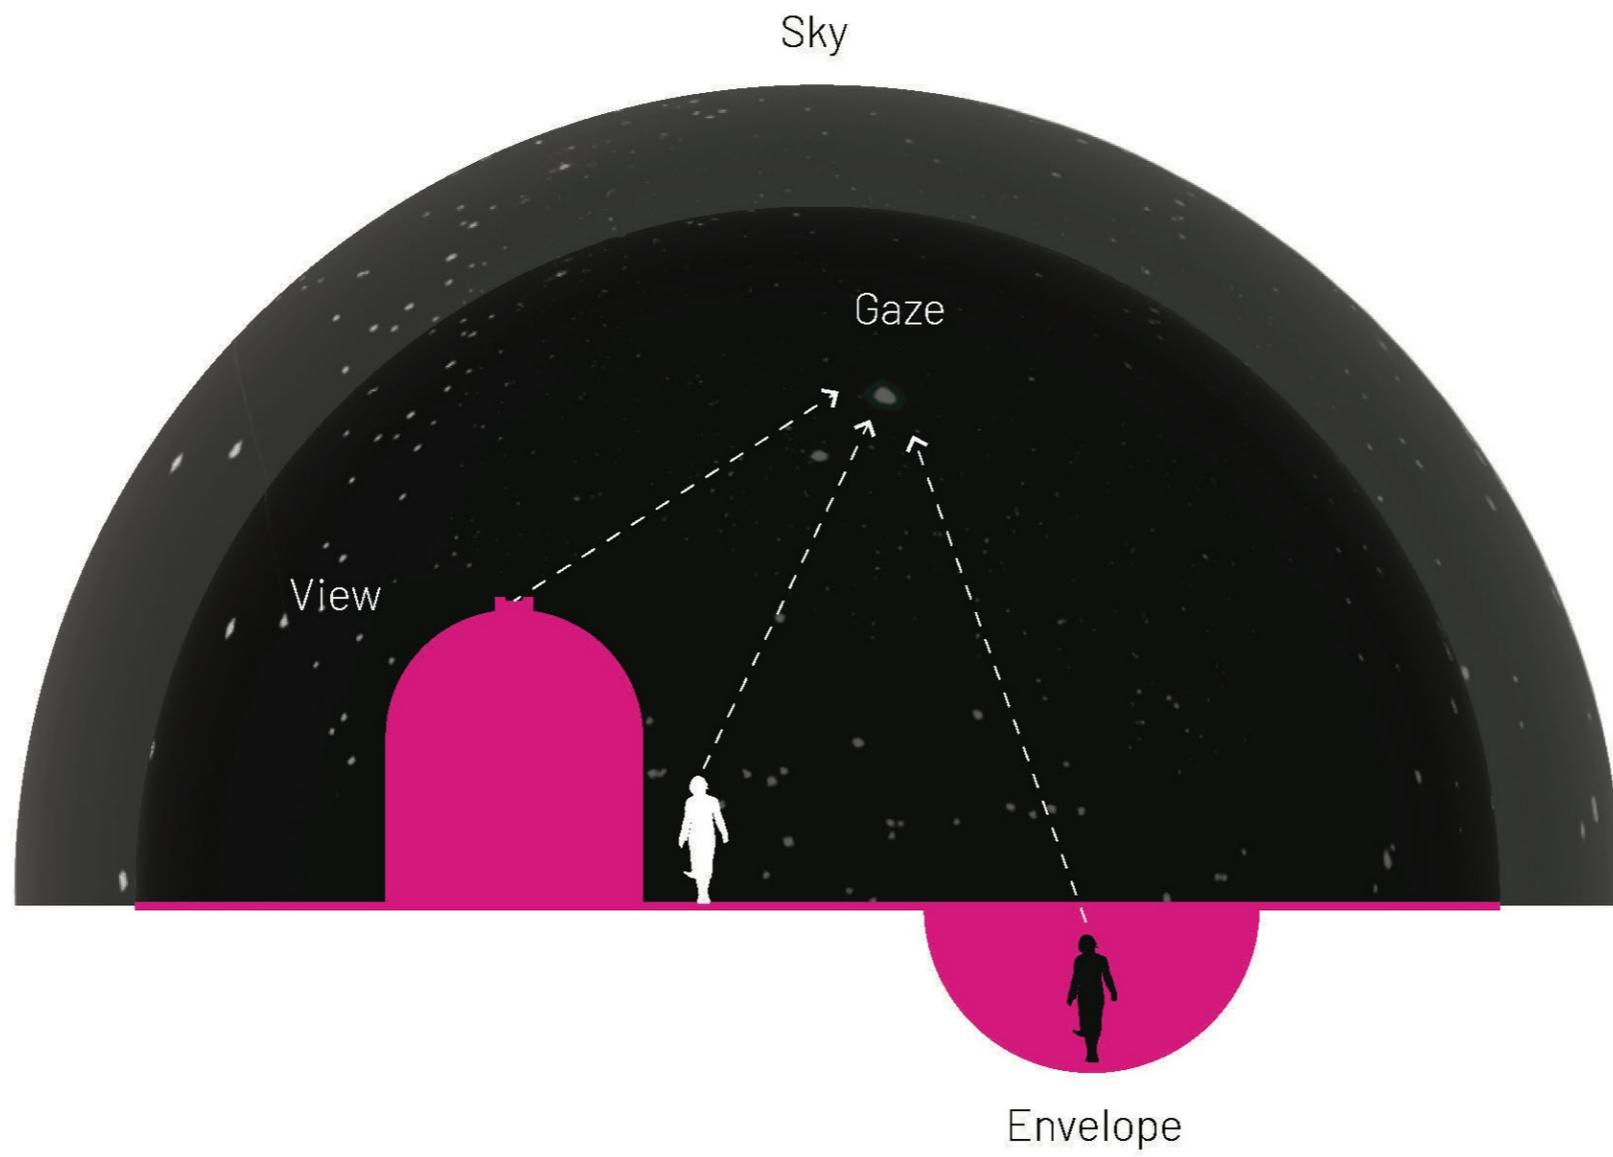

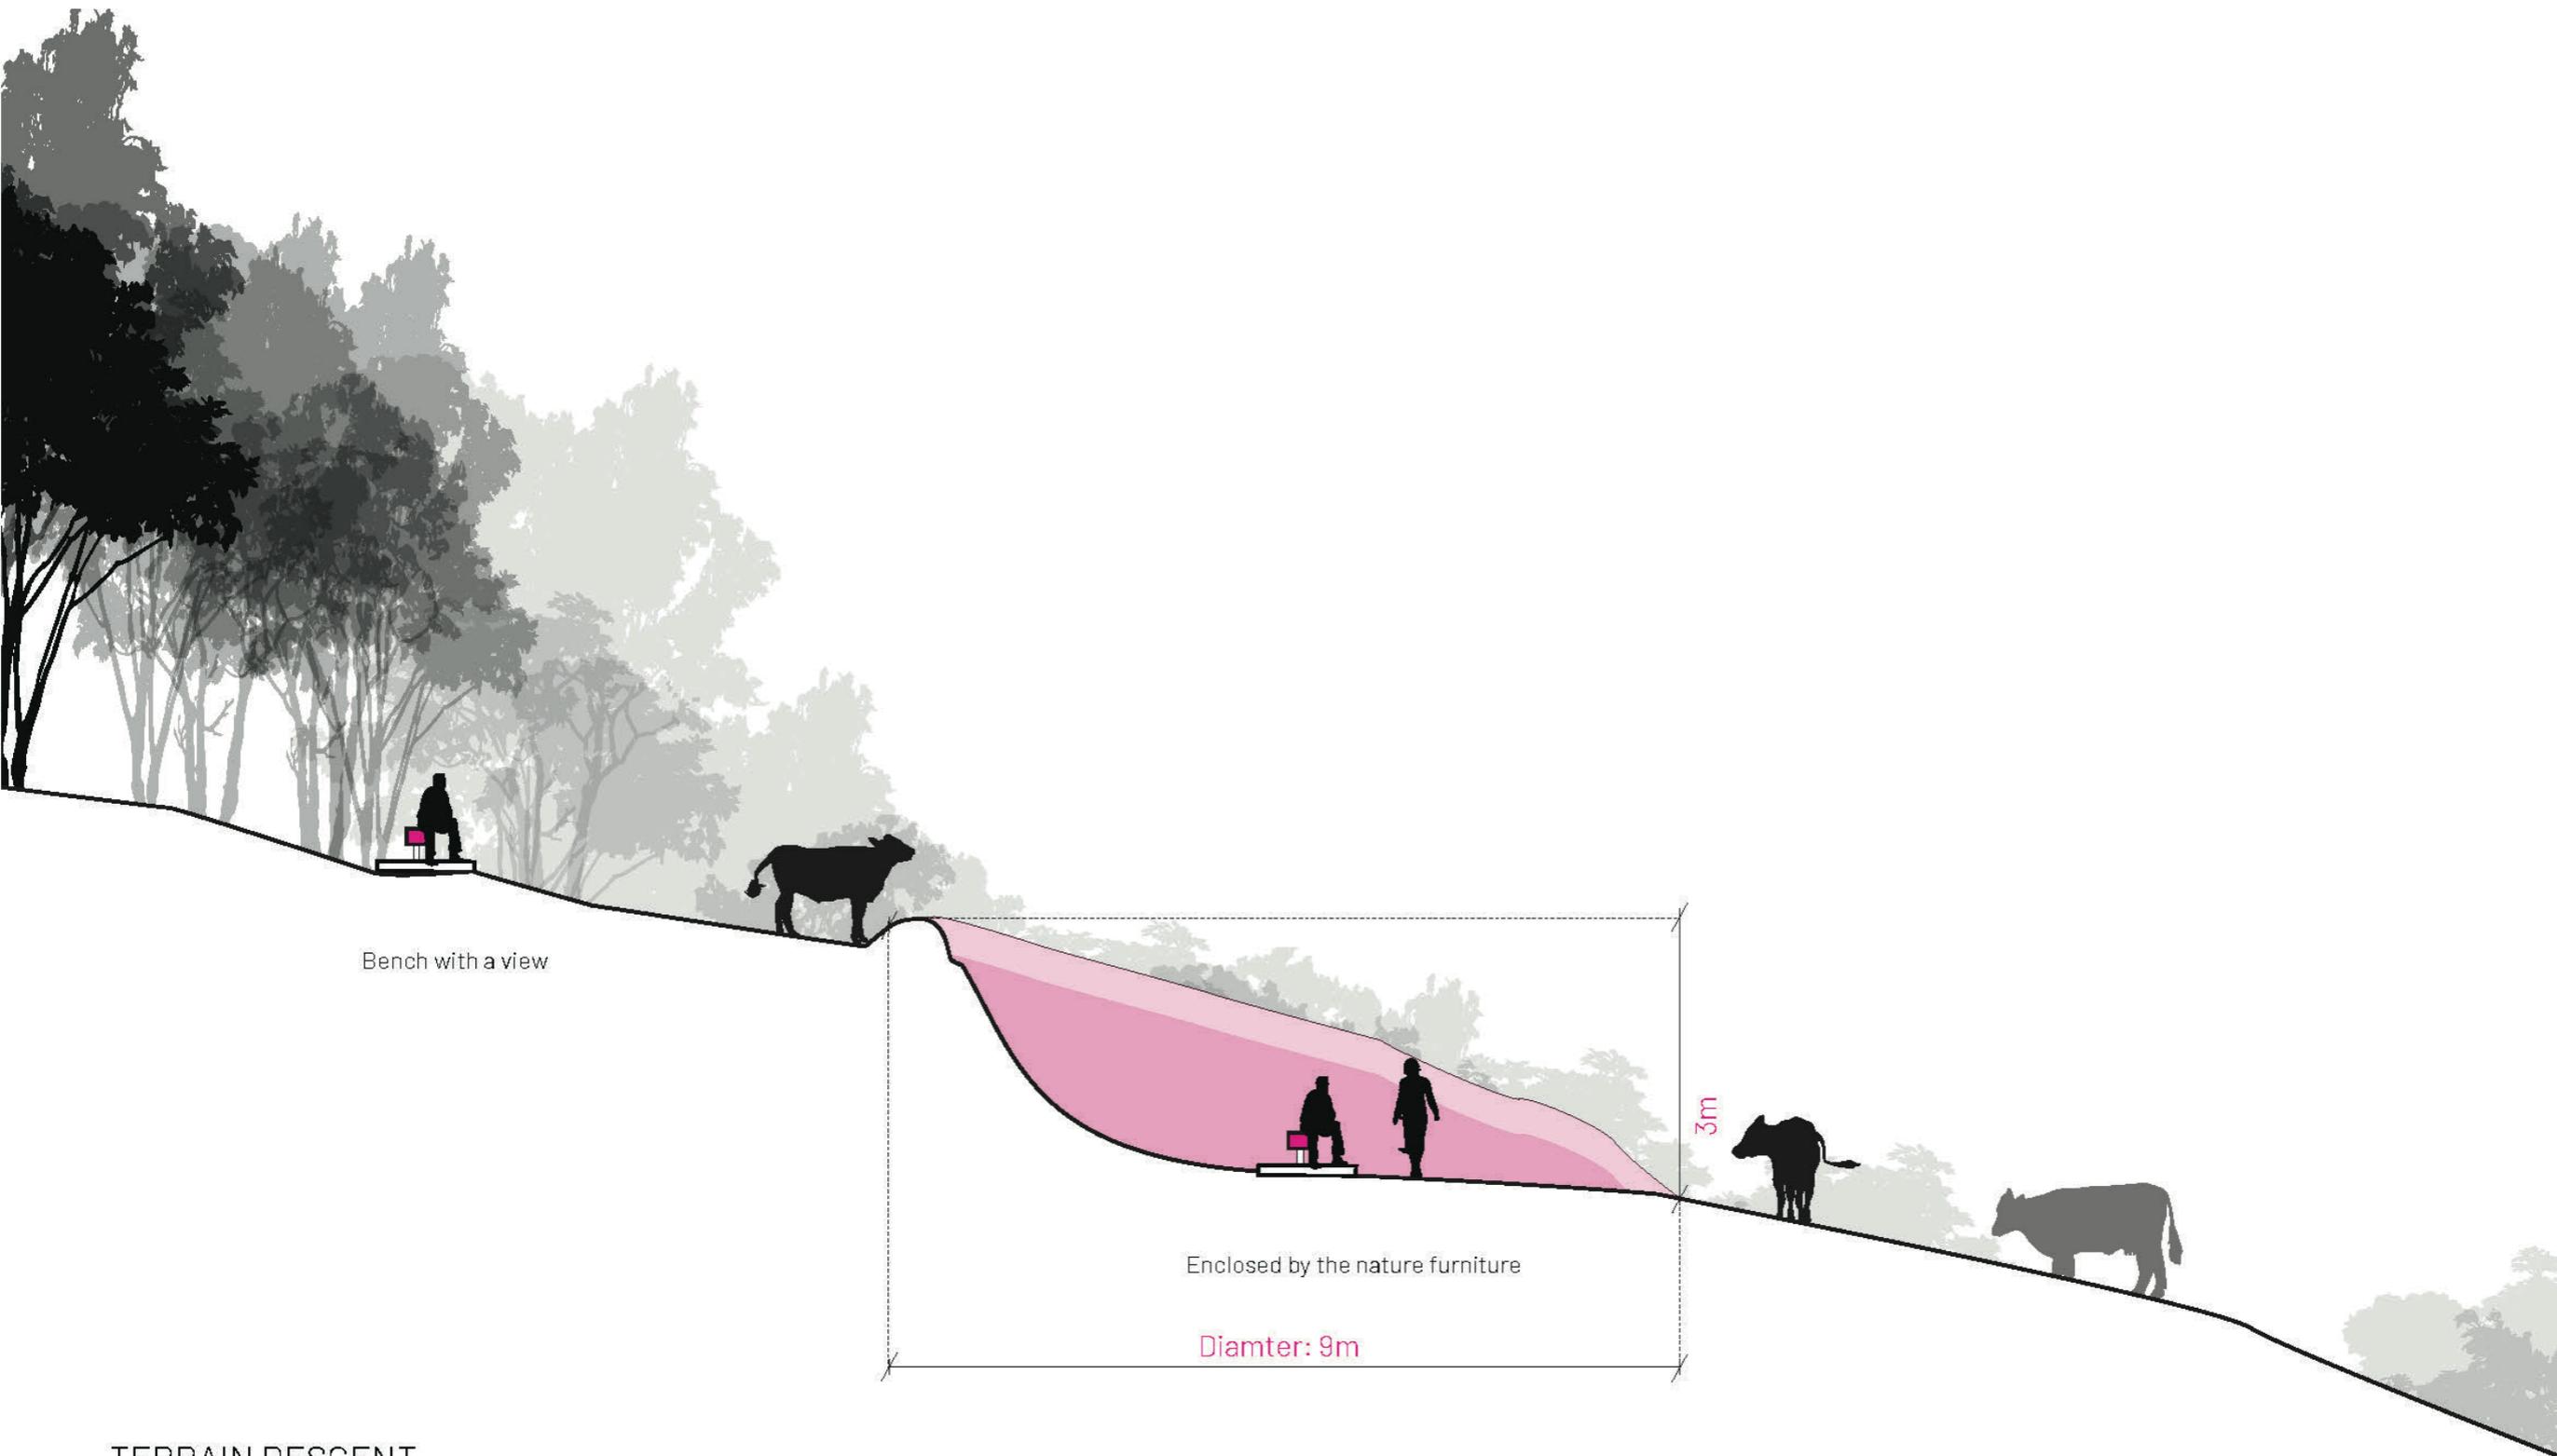

Bench with a view

Enclosed by the nature furniture


Diameter: 9m

3m

TERRAIN DESCENT
SECTION BB 1:100


10m

Lake →

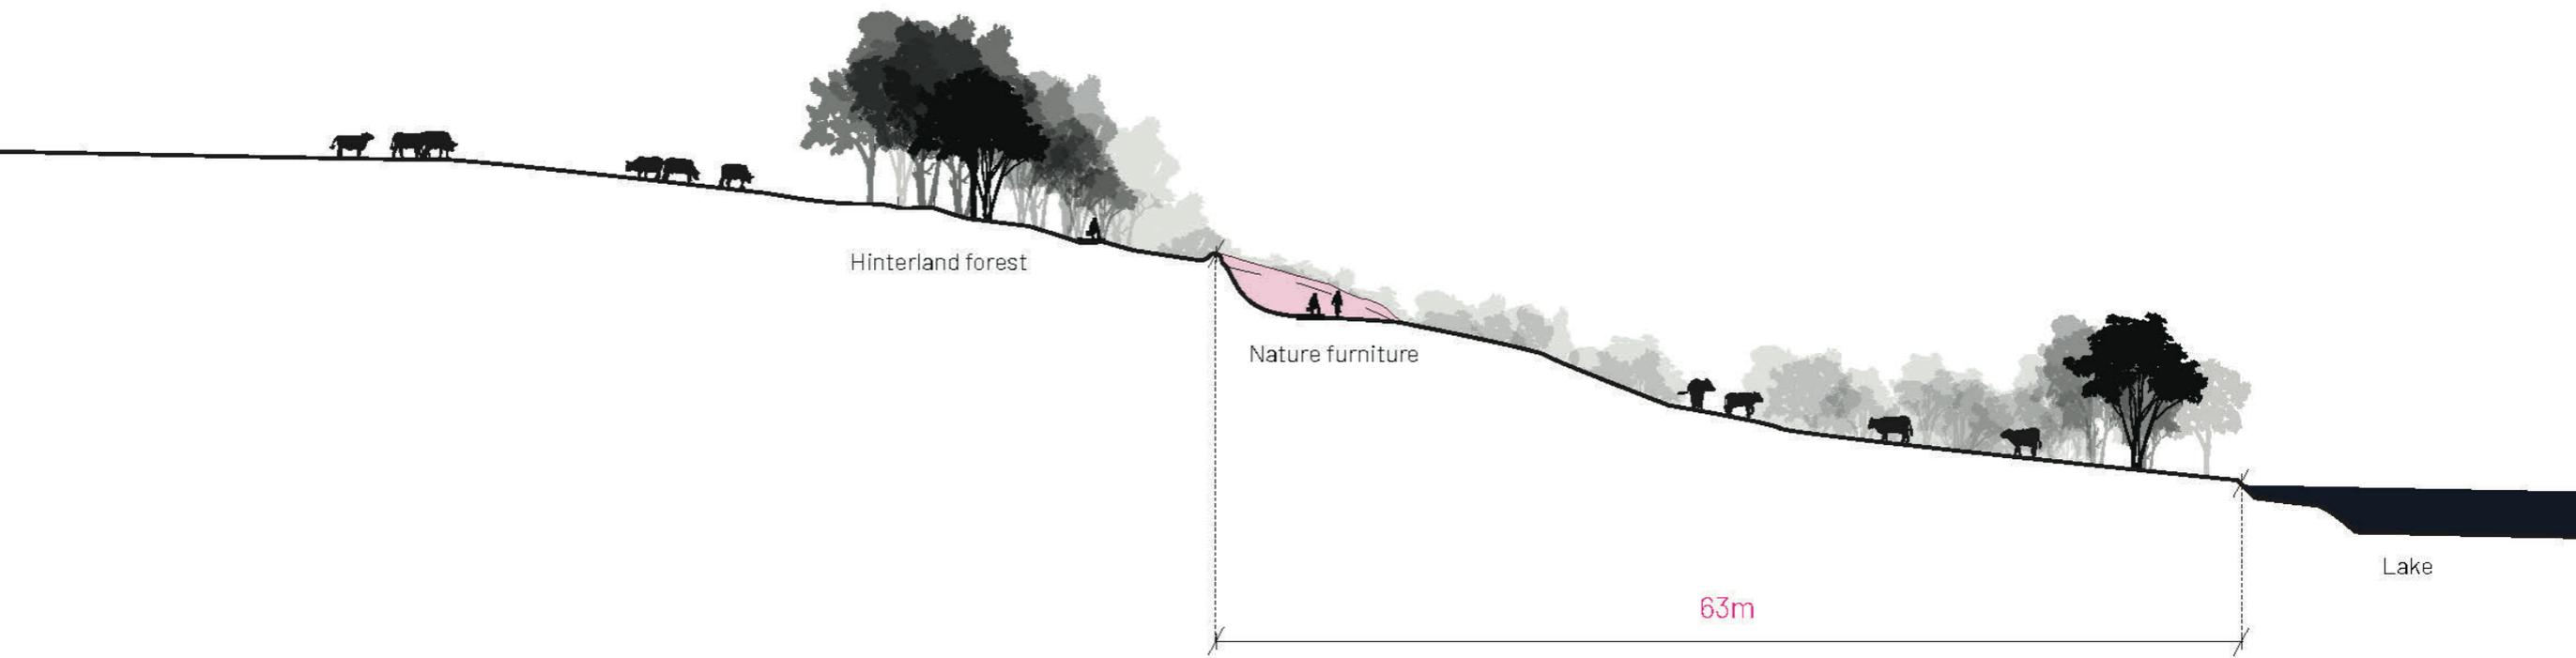

RELATION TO THE LAND
SECTION CC 1:200



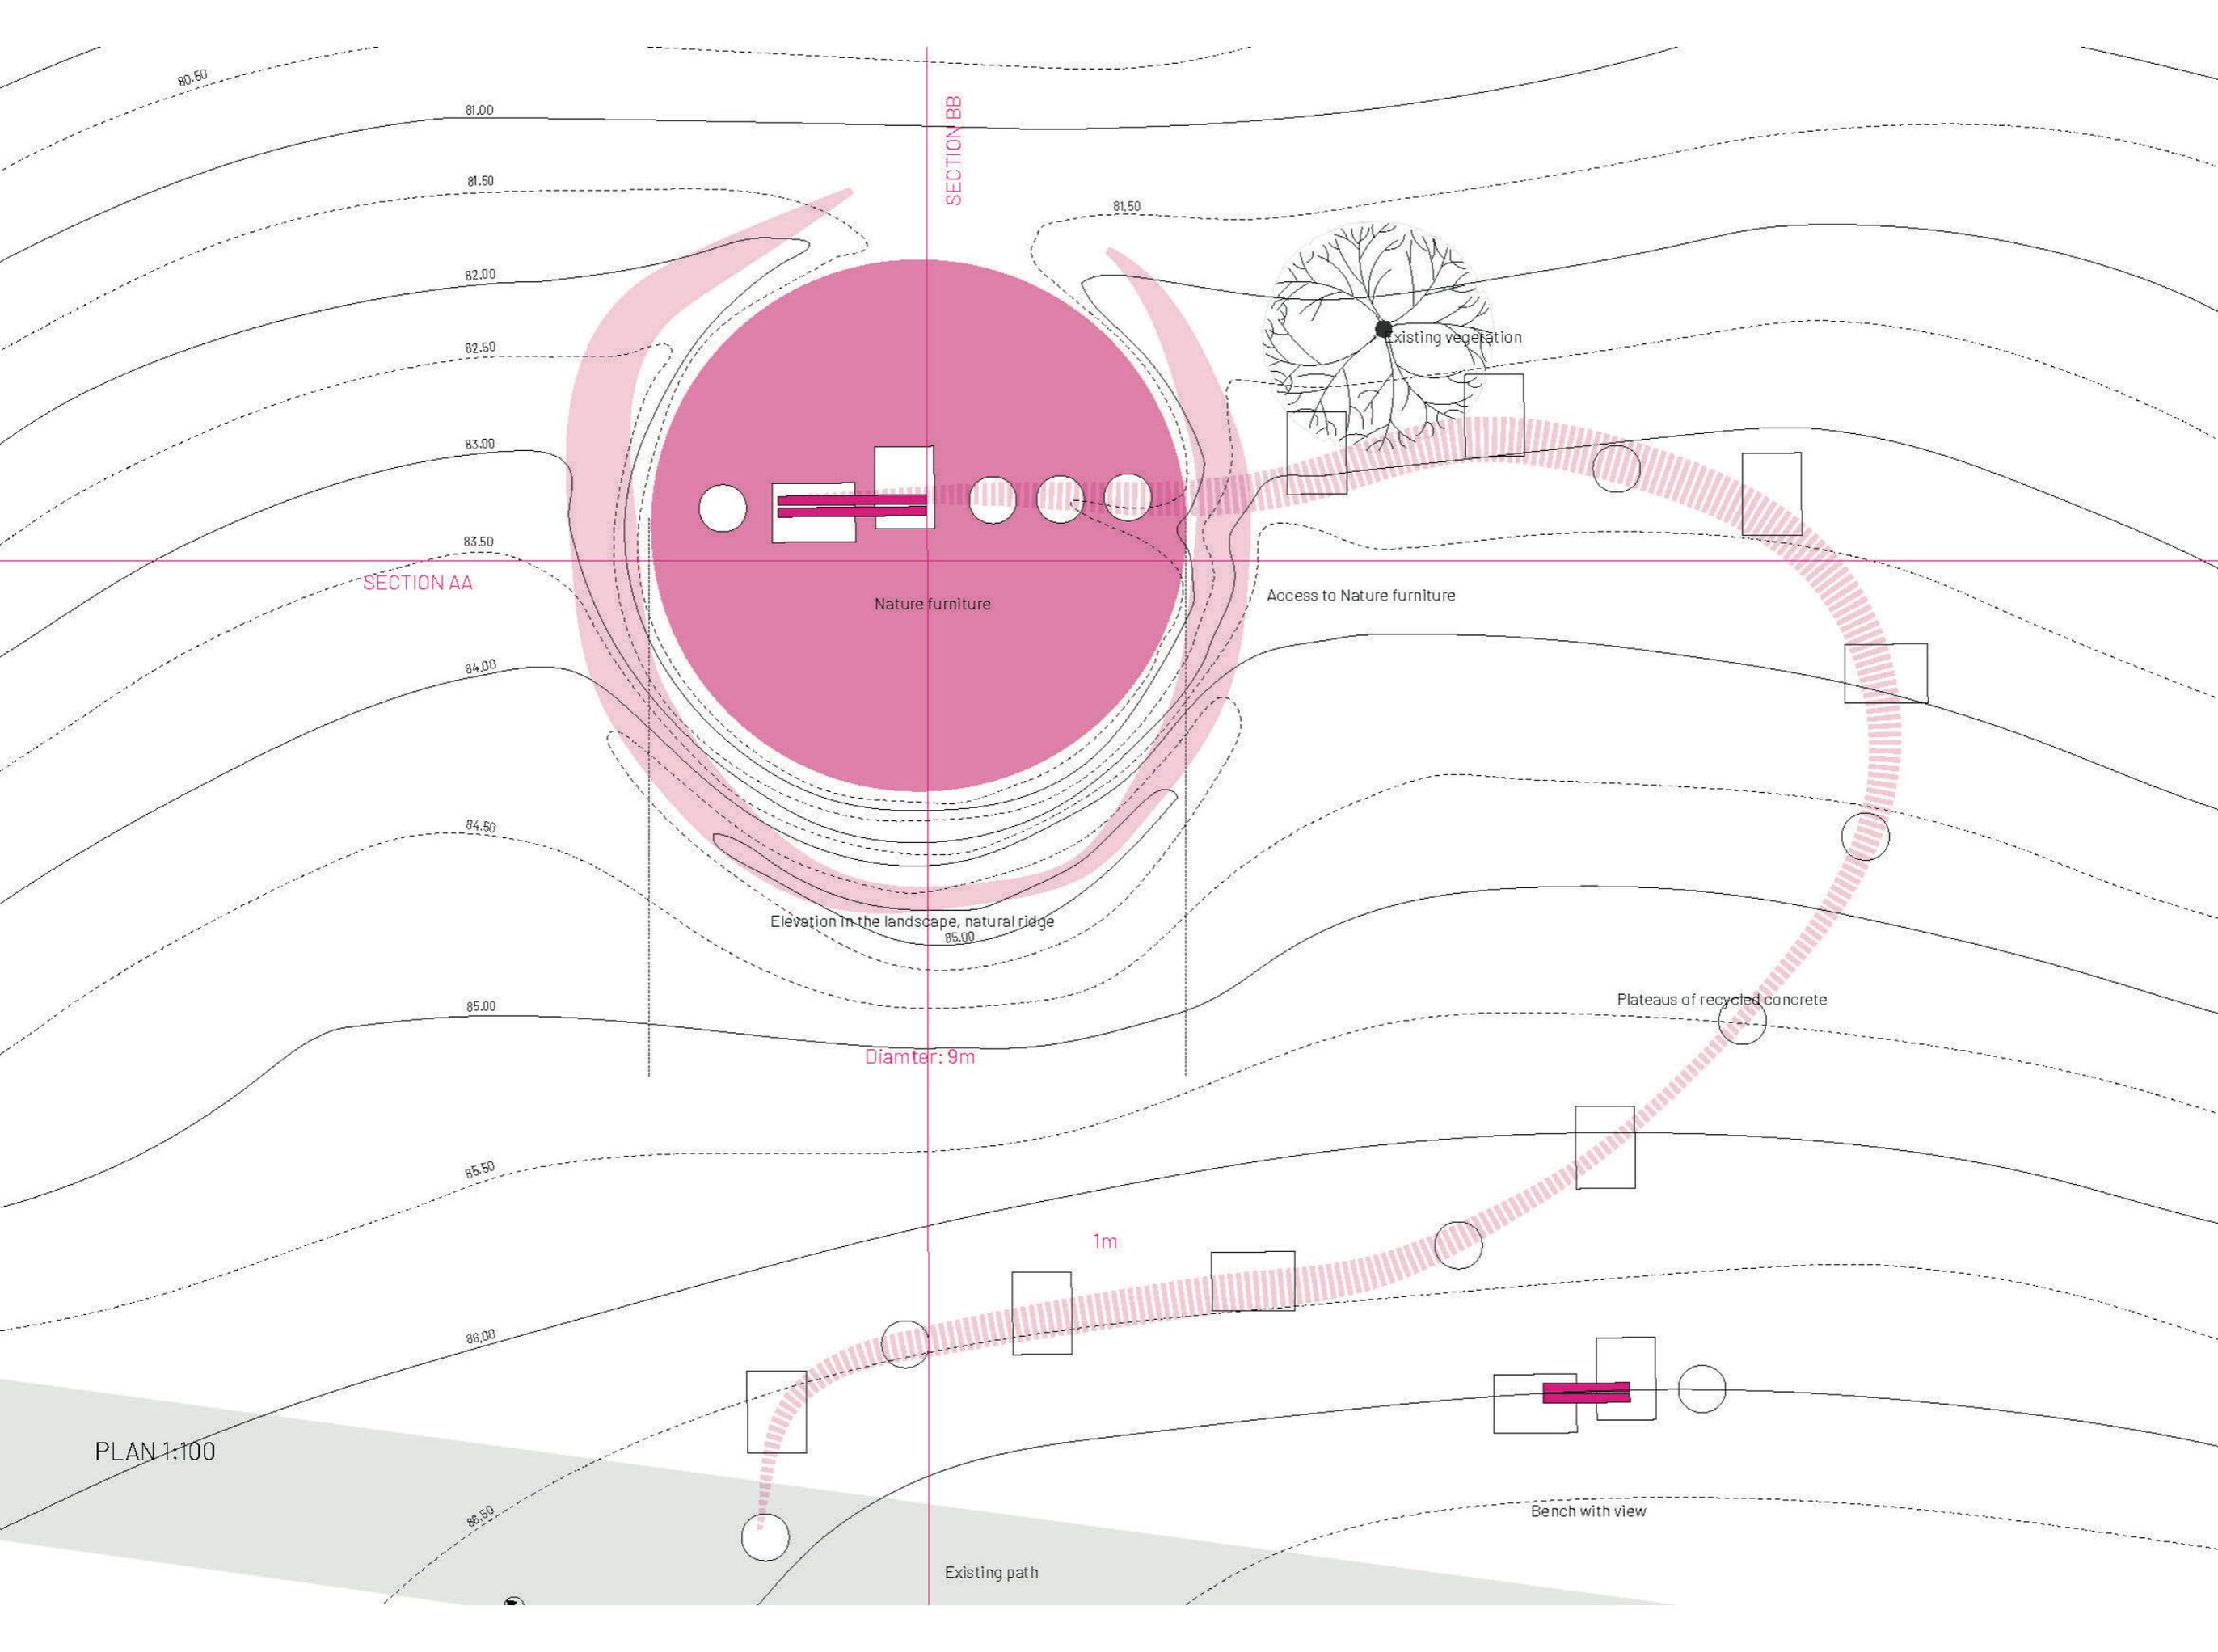

80.50

81.00

81.50

82.00

82.50

83.00

83.50

84.00

84.50

85.00

85.50

86.00

86.50

SECTION BB

81.50

Existing vegetation

SECTION AA

Nature furniture

Access to Nature furniture

Elevation in the landscape, natural ridge
85.00

Diameter: 9m

Plateaus of recycled concrete

1m

PLAN 1:100

Bench with view

Existing path



PLAN 1:500













